




SCALE: NTS

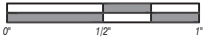

DRAWING IS FULL SCALE WHEN BAR MEASURES 1"



EXHIBIT A - PROJECT OVERVIEW

COLUMBIA TO SANDERS WATER AND SEWER MAIN REPLACEMENT

PLOT DATE: 2/18/2021
 FILE PATH: J:\Data\CH20-0007\2020 General Services - Water\200007_19 Columbia to Sanders Wtr & Sewr\CAD\colsan-e-overview.dwg

OVERHEAD ELECTRICAL LINES
OVERHEAD CABLE AND PHONE LINES

POWER POLES
AND OVERHEAD
TRANSFORMERS

OVERHEAD
FIBER LINES

PROPANE TANKS

GARBAGE
RECEPTACLES

NO STORMWATER
FACILITIES

DETERIORATING
ASPHALT



ASPHALT PATCHES



SCALE: NTS



DRAWING IS FULL SCALE WHEN
BAR MEASURES 1"



EXHIBIT B - EXISTING ALLEY OVERVIEW

COLUMBIA TO SANDERS WATER AND SEWER MAIN REPLACEMENT

PLOT DATE: 2/18/2021
FILE PATH: J:\Data\CHE\20-0007\2020 General Services - Water\200007_19
Columbia to Sanders Wtr & Sewr\CAD\clean-e-overview.dwg



SCALE: NTS




DRAWING IS FULL SCALE WHEN
BAR MEASURES 1"



EXHIBIT C - PROPOSED ALLEY WITH UNDERGROUND UTILITIES

COLUMBIA TO SANDERS WATER AND SEWER MAIN REPLACEMENT

PLOT DATE: 2/18/2021
FILE PATH: J:\Data\CHE\20-0007\2020 General Services - Water\200007.19
Columbia to Sanders Wtr & Sewr\CAD\clean-e-overview.dwg

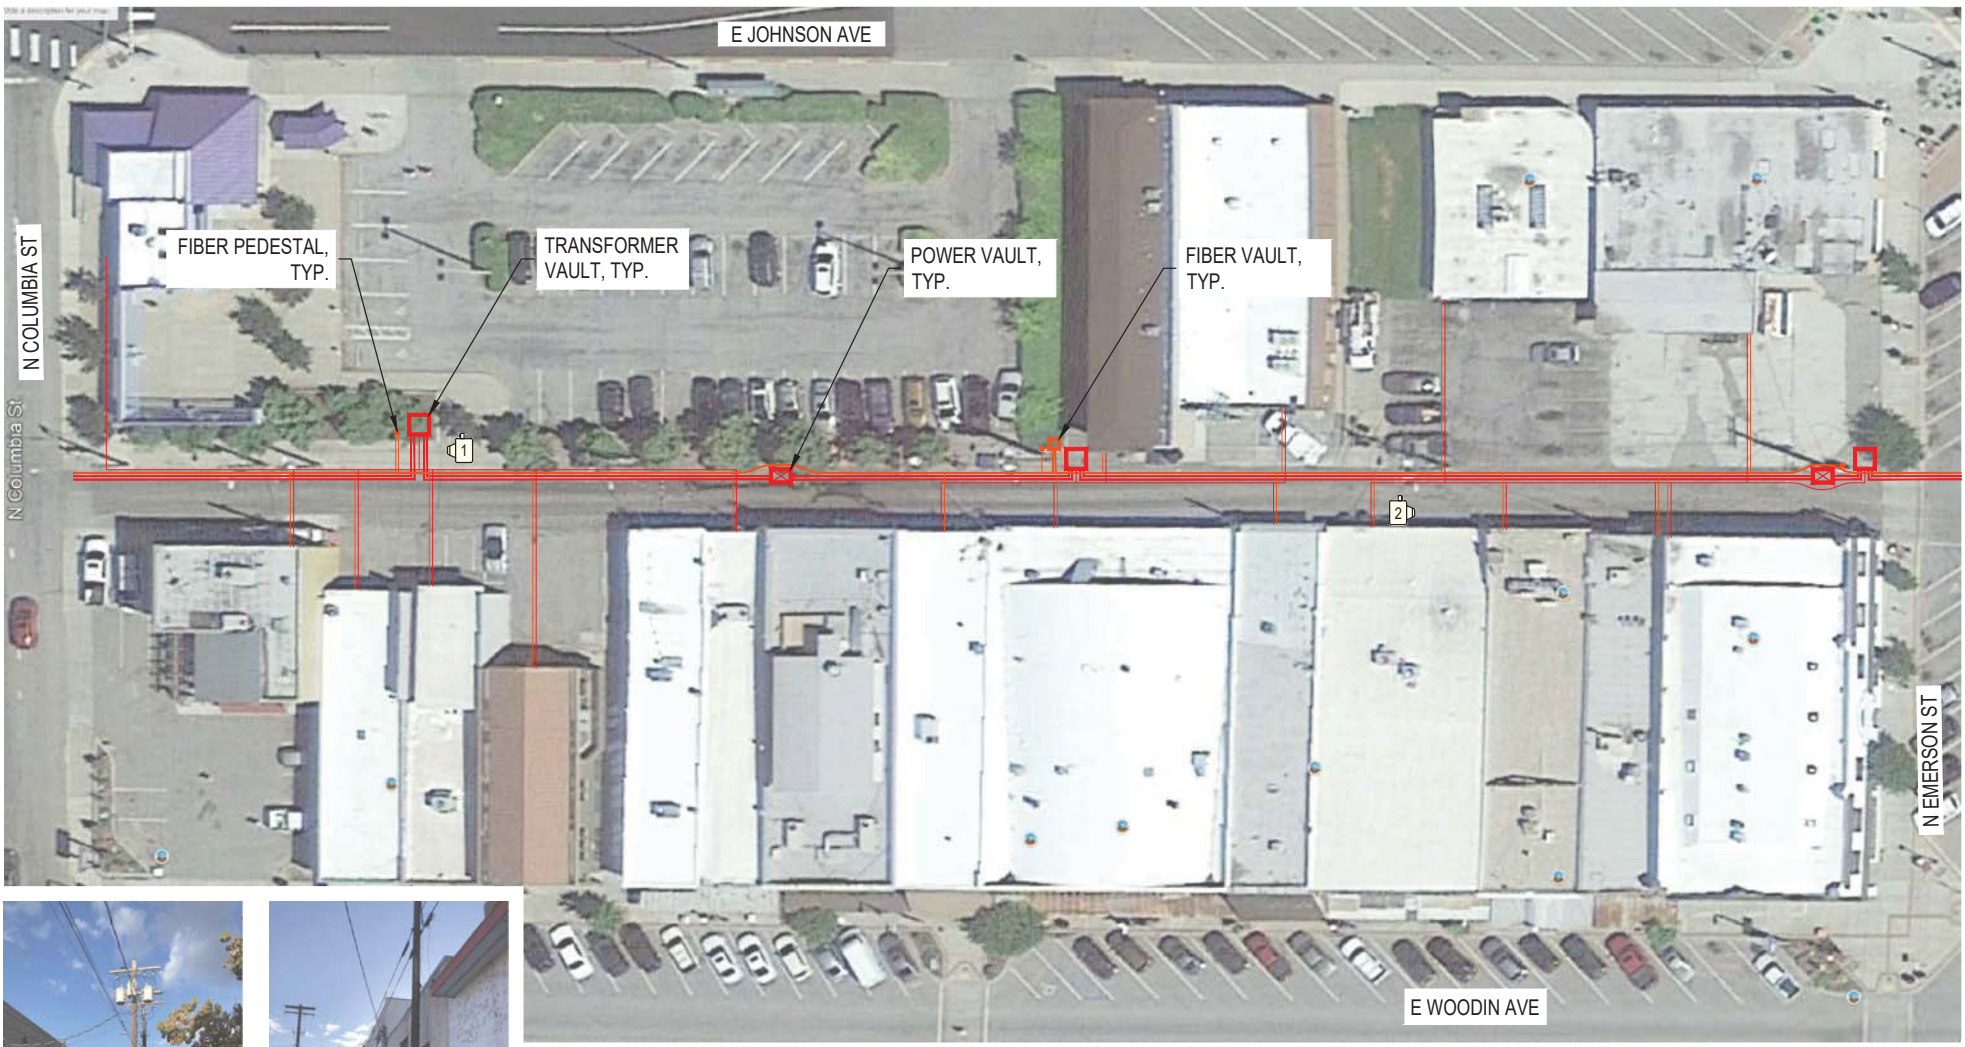

100 BLOCK EXISTING OVERHEAD UTILITIES (WEST) 1




100 BLOCK EXISTING OVERHEAD UTILITIES (EAST) 2


ALLEY - 100 BLOCK
NOT TO SCALE



UNDERGROUND ELECTRICAL UTILITY LAYOUT
COLUMBIA TO SANDERS WATER AND SEWER MAIN REPLACEMENT PROJECT

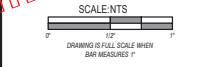

PLANT DATE: 2/18/2021
 © 2014-2021 RH2 Engineering Services - Water/200807 10 Columbia
 FILE PATH: \\Saxtons-WB-SurCAD\columb-replacement.dwg

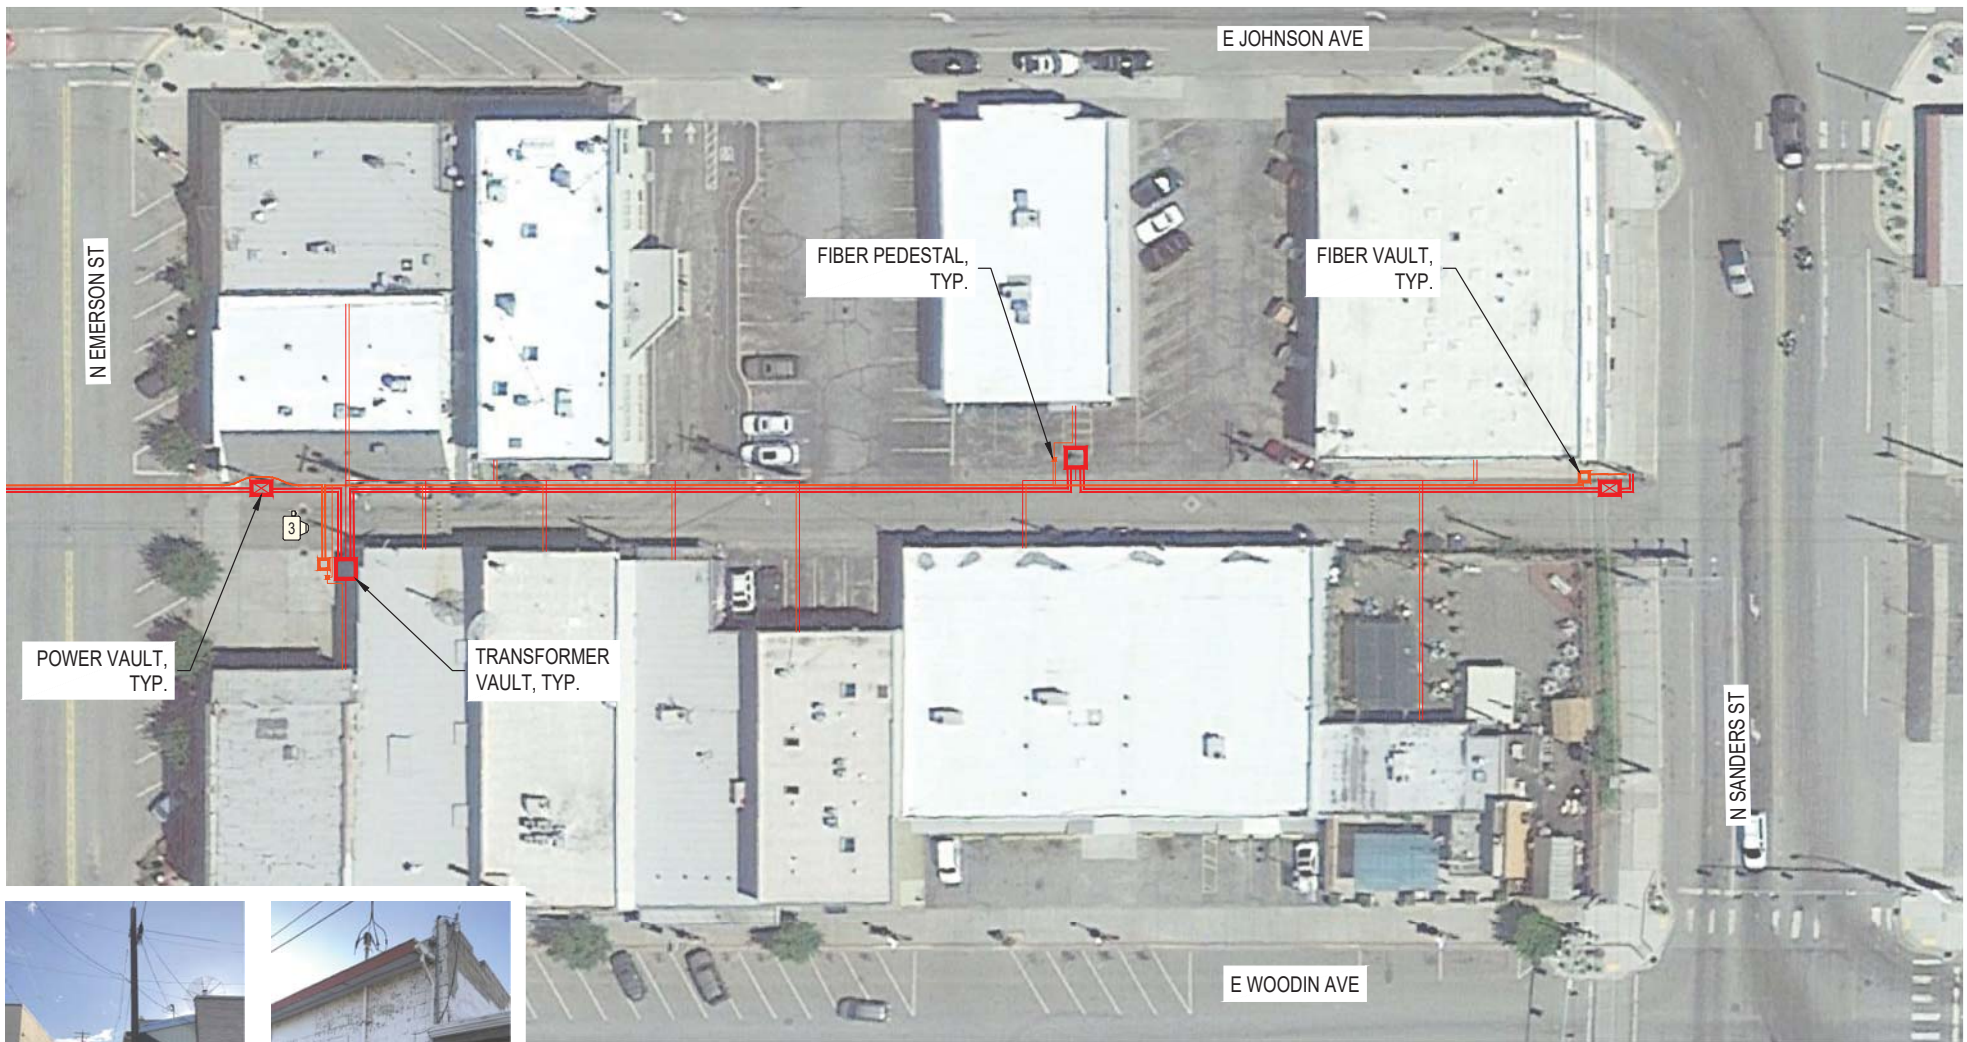

200 BLOCK EXISTING OVERHEAD UTILITIES (WEST)




EXISTING ELECTRICAL SERVICE, TYP.

ALLEY - 200 BLOCK
NOT TO SCALE



UNDERGROUND ELECTRICAL UTILITY LAYOUT
COLUMBIA TO SANDERS WATER AND SEWER MAIN REPLACEMENT

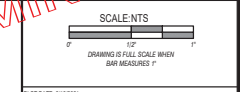

DATE: 2/18/2021
 12540242301007000 General Services - Water/200887 15 Columbia
 FILE PATH: \\sanders\w\8_SurCAD\columb-ewood\epd.dwg