


Rocky Reach Visitor Center

Fish Viewing and Exhibits
Public Power Benefit Proposal


Priority # 1 – Update to Fish Viewing Windows

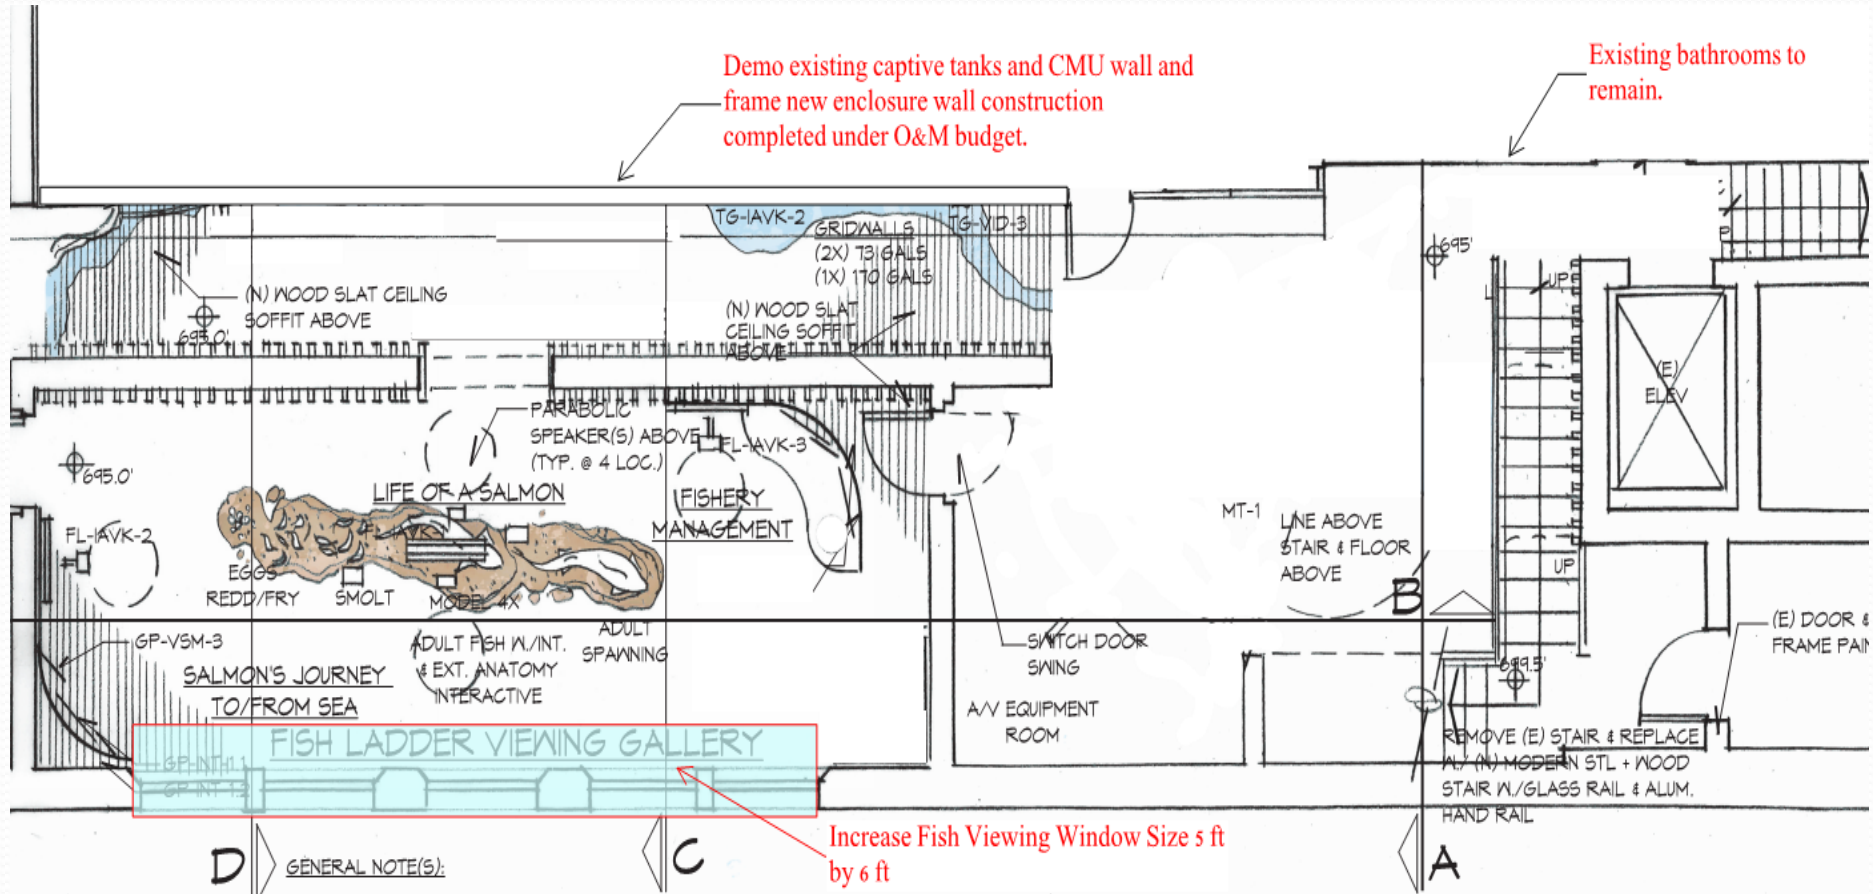


Priority # 1 Section View



Priority # 2 – General Space Improvements Floor Plan

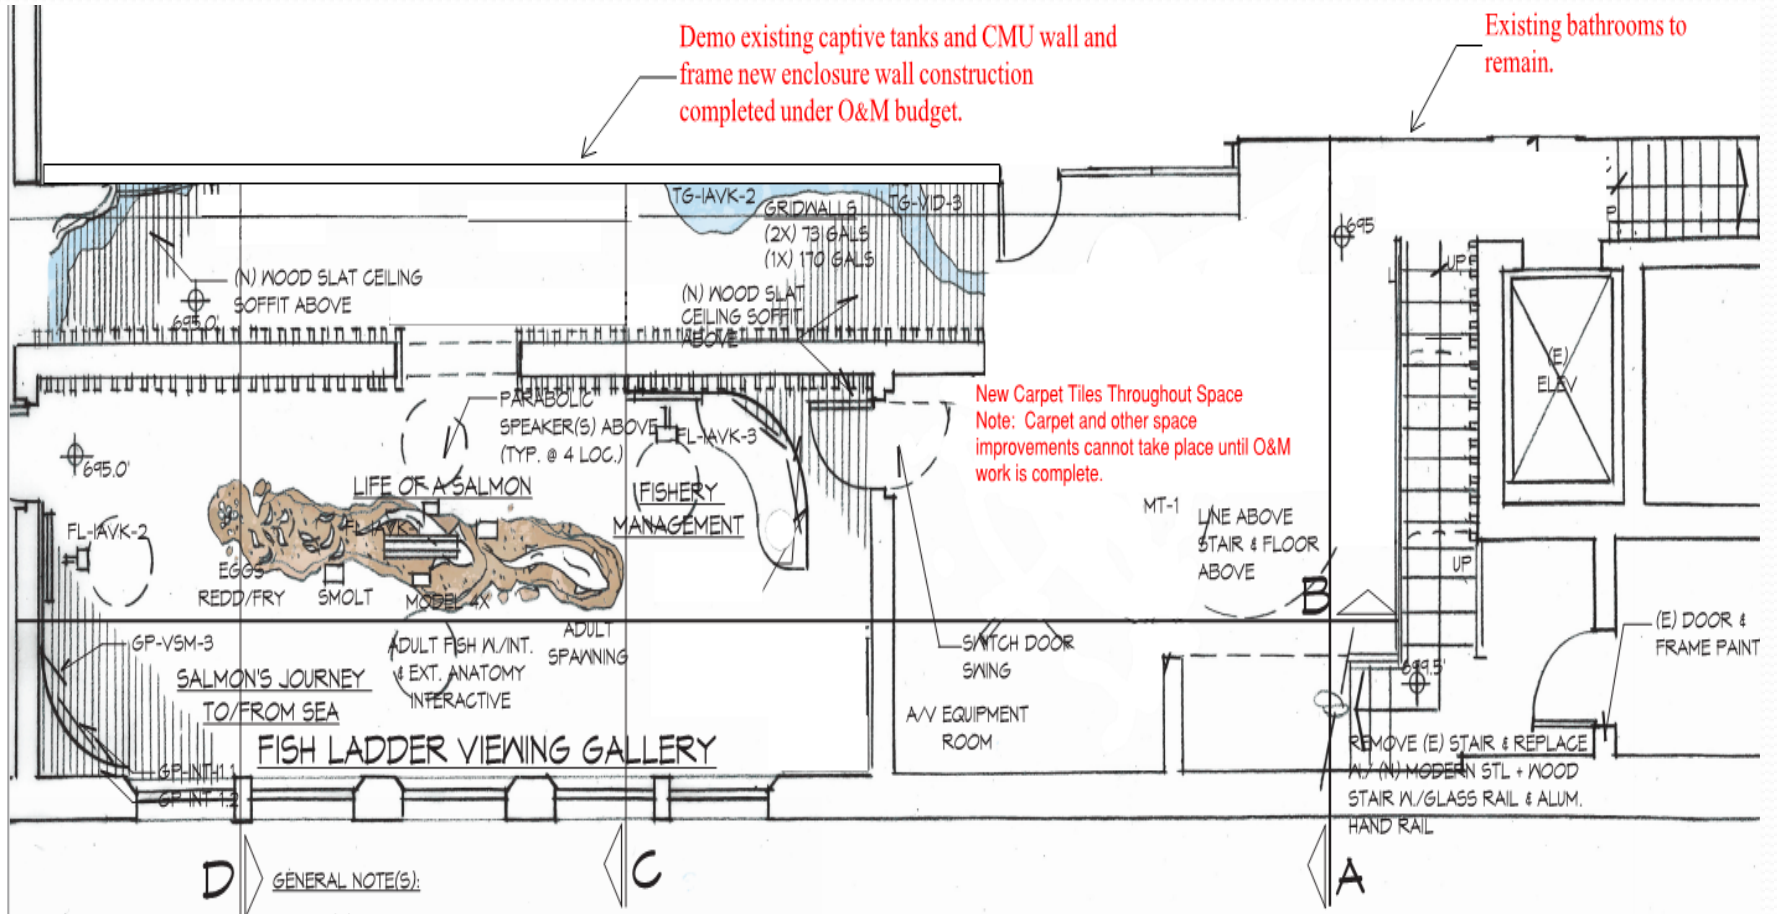

Priority # 2 Section View

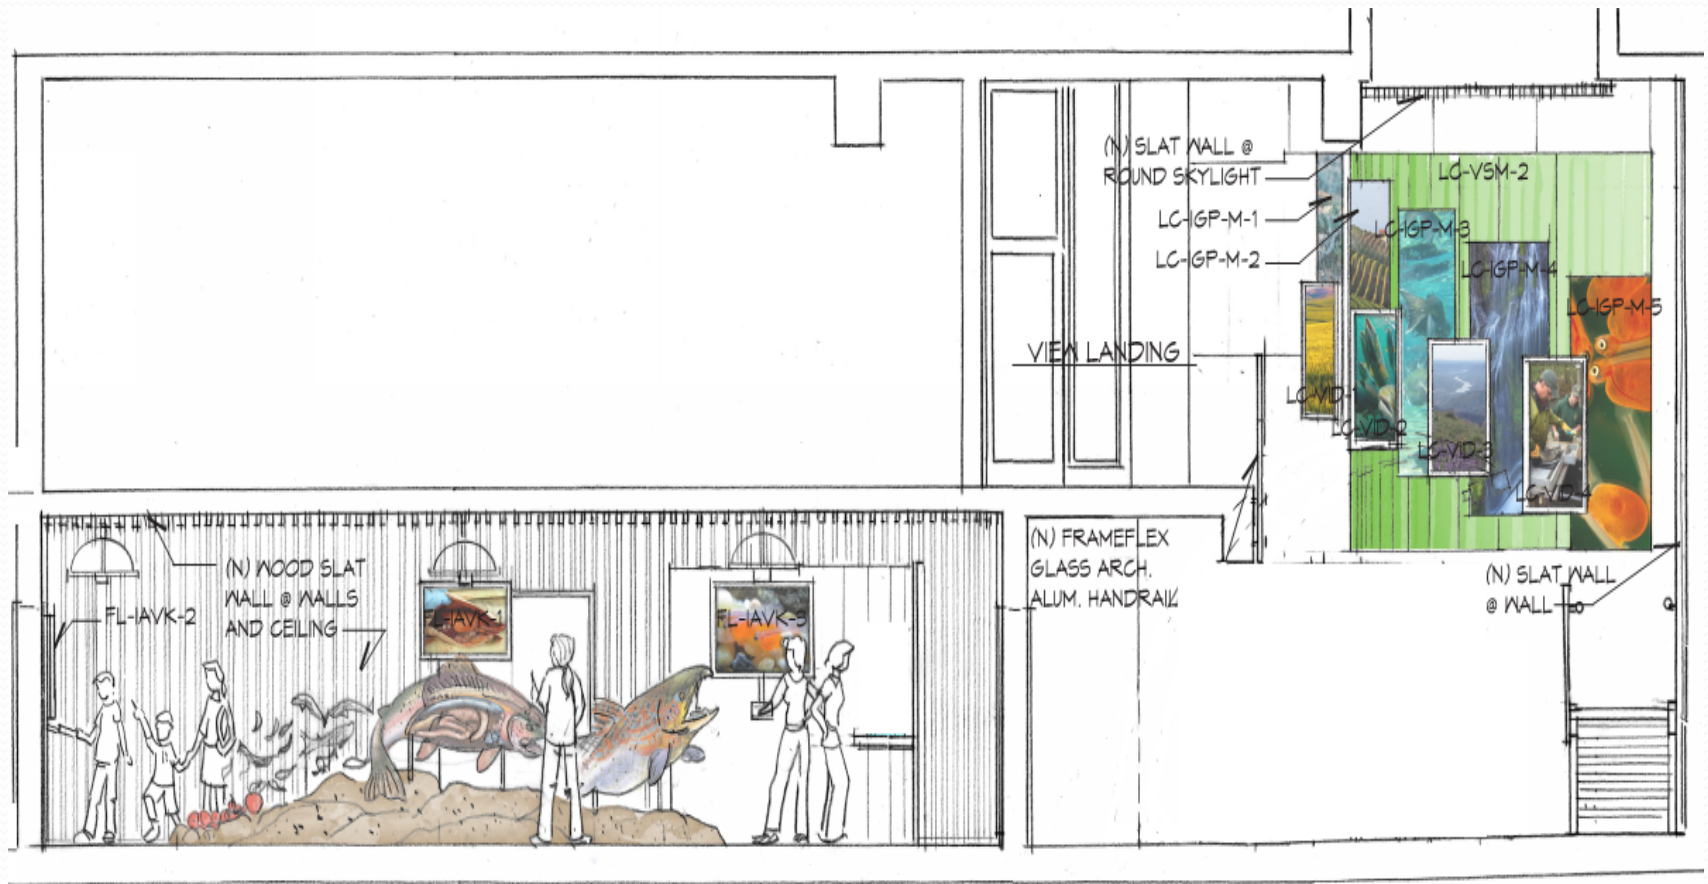

Interior Material Samples for Improvements



EXAMPLE(S) OF NATURAL WOOD SLAT WALL SURFACES AT CEILINGS AND SELECTED WALLS



EXAMPLE(S) OF STEEL STAIR W. WOOD TREADS, FRAMELESS GLASS RAIL W./ALUM. HANDRAIL



EXAMPLE(S) OF CARPET TILE FOR COLUMBIA RIVER WATERSHED FLOOR MURAL