



FILE LOCATION: N:\PROJECTS\0736 CHELAN COUNTY PUD\0736.08 NORTH SHORE SUBSTATION LANDSCAPE\CAD\073608\_X-LS.DWG LAST SAVED BY: lindsey.hawks 4/6/2022 3:18 PM PLOTTED BY: Lindsey Hawks 4/6/2022 3:20 PM

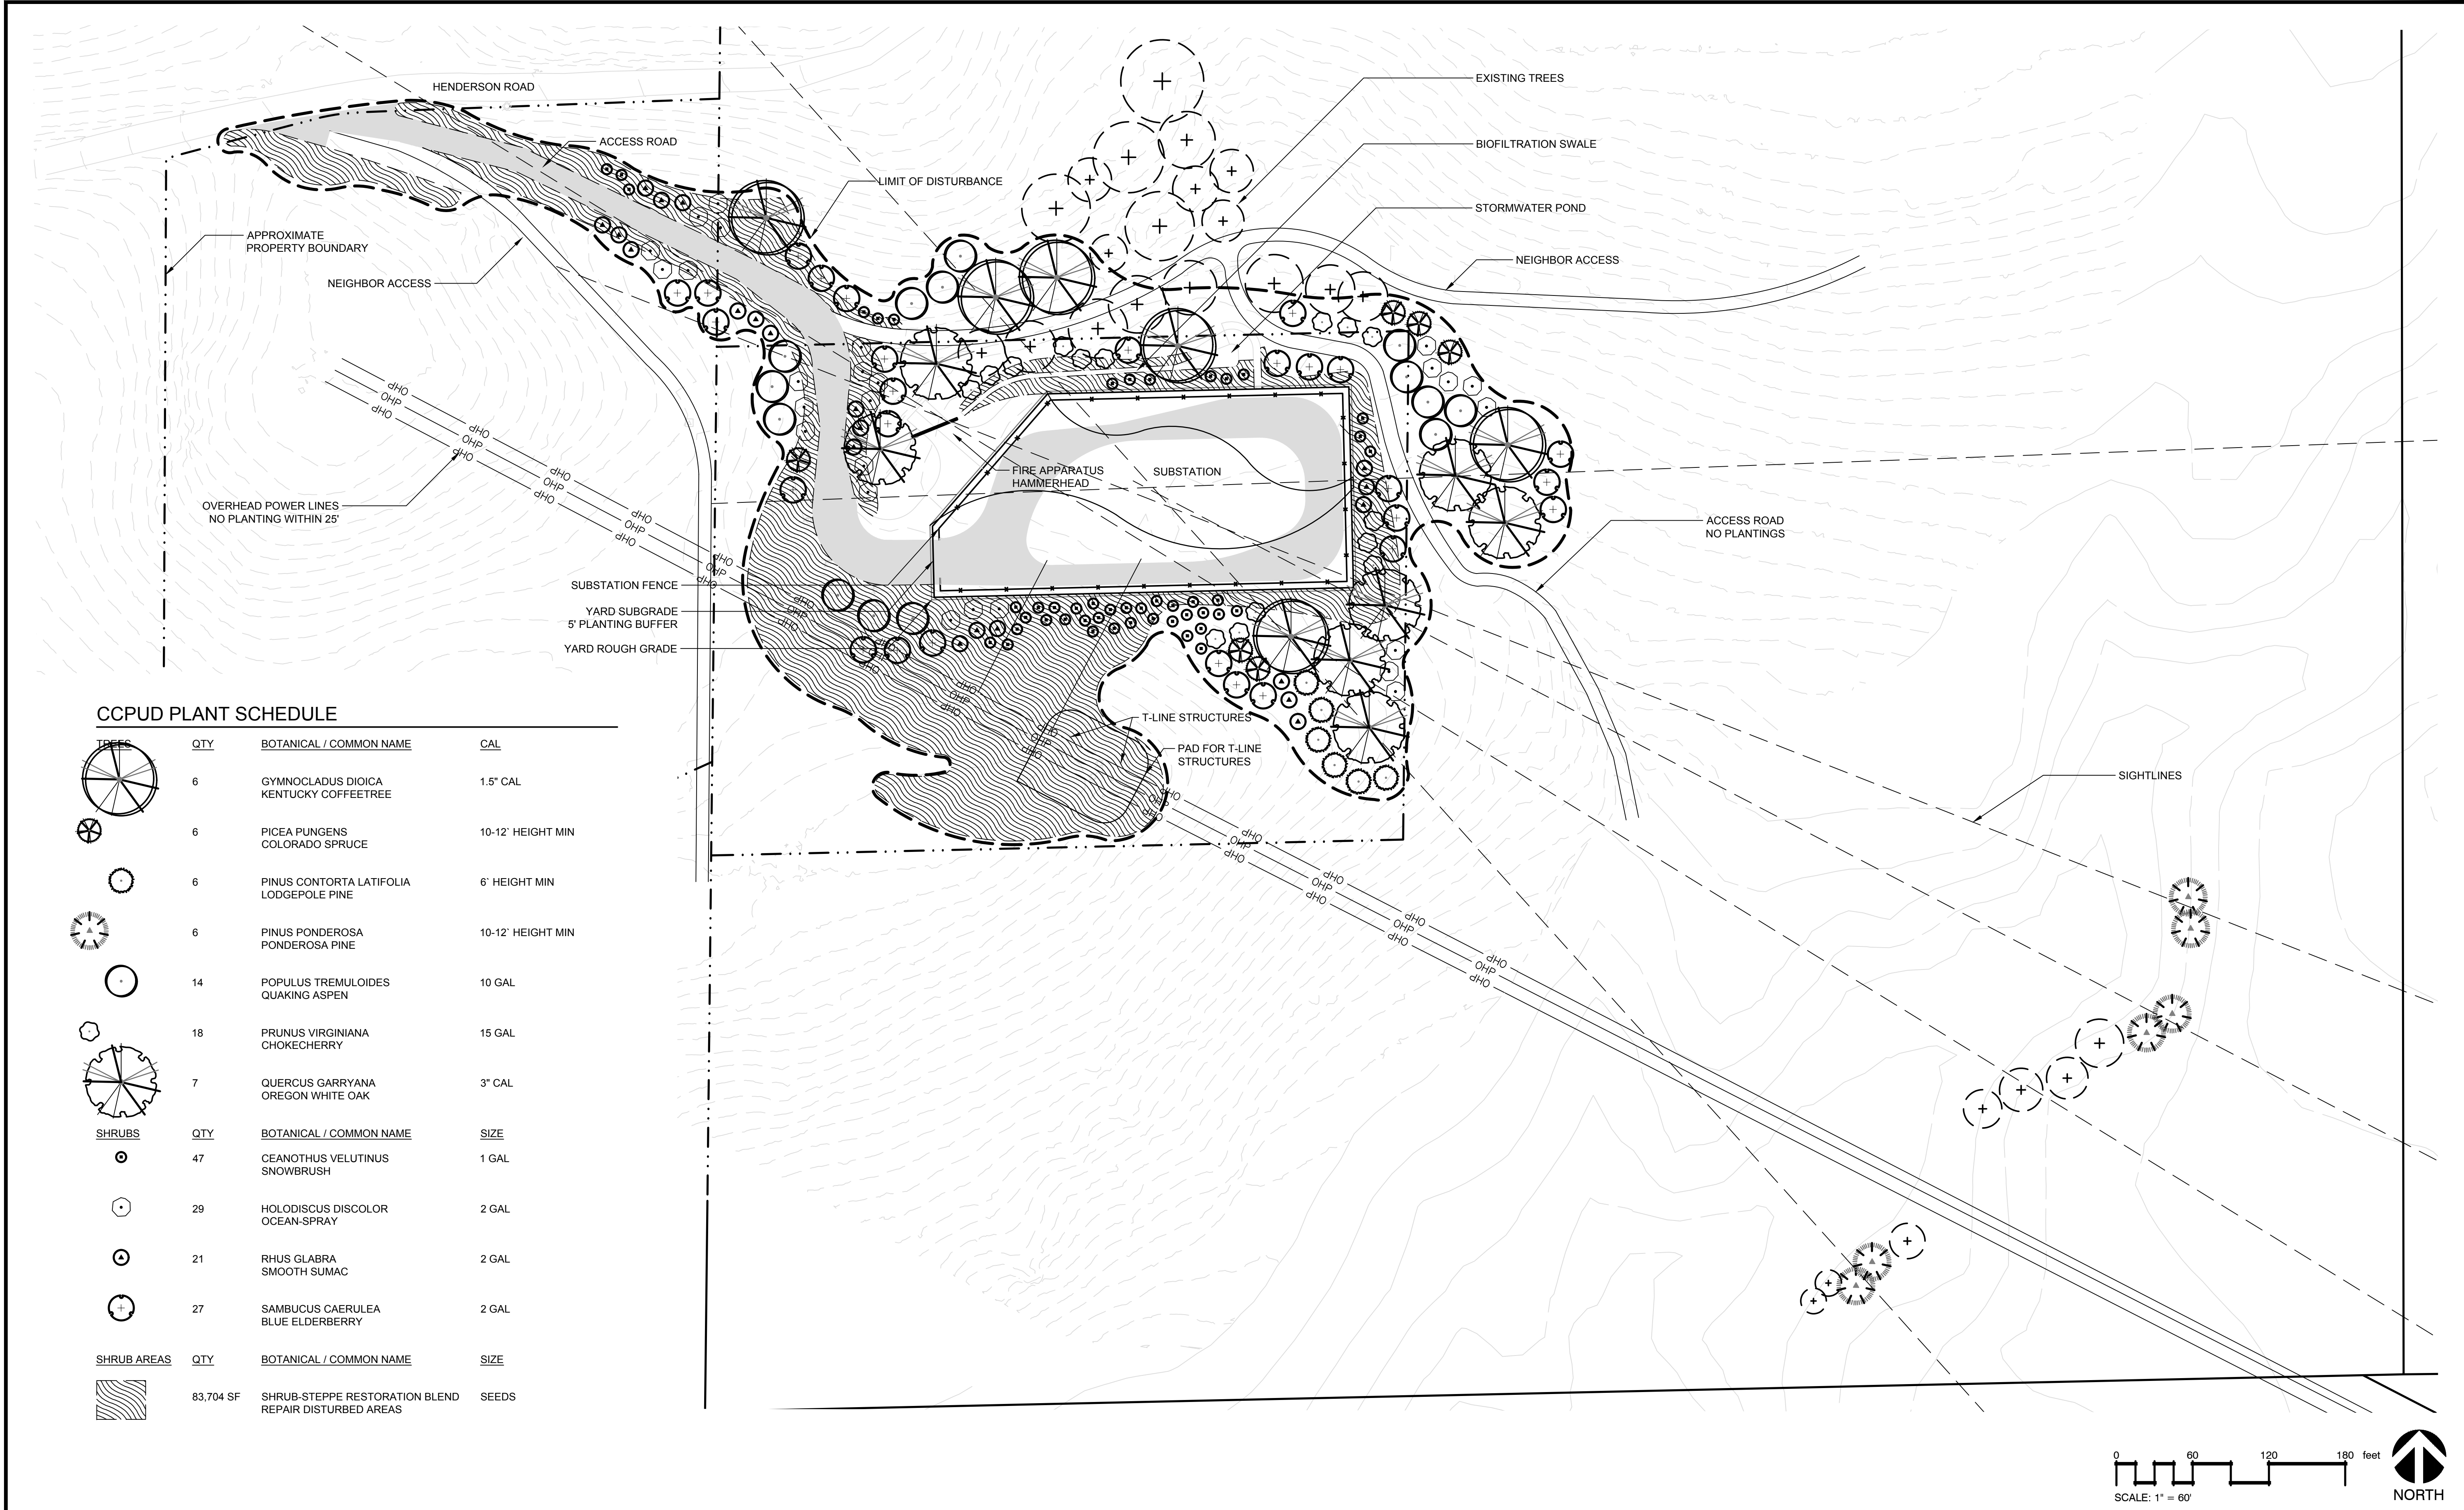

**CCPUD PLANT SCHEDULE**

TREES	QTY	BOTANICAL / COMMON NAME	CAL
	6	GYMNOCLADUS DIOICA KENTUCKY COFFEETREE	1.5" CAL
	6	PICEA PUNGENS COLORADO SPRUCE	10-12' HEIGHT MIN
	6	PINUS CONTORTA LATIFOLIA LODGEPOLE PINE	6' HEIGHT MIN
	6	PINUS PONDEROSA PONDEROSA PINE	10-12' HEIGHT MIN
	14	POPULUS TREMULOIDES QUAKING ASPEN	10 GAL
	18	PRUNUS VIRGINIANA CHOKECHERRY	15 GAL
	7	QUERCUS GARRYANA OREGON WHITE OAK	3" CAL
SHRUBS	QTY	BOTANICAL / COMMON NAME	SIZE
	47	CEANOTHUS VELUTINUS SNOWBRUSH	1 GAL
	29	HOLODISCUS DISCOLOR OCEAN-SPRAY	2 GAL
	21	RHUS GLABRA SMOOTH SUMAC	2 GAL
	27	SAMBUCUS CAERULEA BLUE ELDERBERRY	2 GAL
SHRUB AREAS	QTY	BOTANICAL / COMMON NAME	SIZE
	83,704 SF	SHRUB-STEPPE RESTORATION BLEND REPAIR DISTURBED AREAS	SEEDS

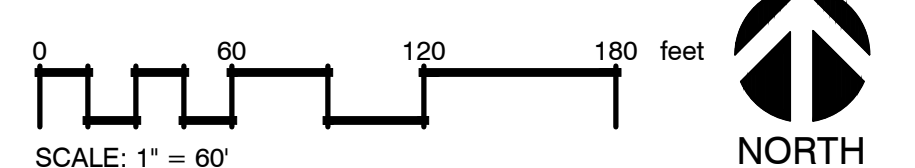

CONSULTANT	PRIM. LA	CHRIS OVERDORF	<b>CHELAN PUD NO. 1</b>		SCALE	BAR IS ONE INCH ON ORIGINAL DRAWING. VERIFY SCALE IF NOT ONE INCH ON THIS SHEET, ADJUST SCALES ACCORDINGLY.	CAJ JFS REQ. BY DRFT
			PRIM. ENG.	LARRY CORDES	1"=60'-0"		
	DESIGNER	RACHEL ANDERSEN	2ND ENG.	--	C 03/24/22		
			PROJ. MGR.	--	REV DATE		

REVISION		
----------	--	--

**PUBLIC UTILITY DISTRICT NO. 1 OF CHELAN COUNTY**

WENATCHEE, WASHINGTON

North Shore Substation  
PLANTING PLAN

SHEET 1 OF 1
REVISION C
DATE 03/24/2022
DWG. _073608_X-LS

ORIG. DATE 03/09/22  
ORIG. DRAWN NRF