
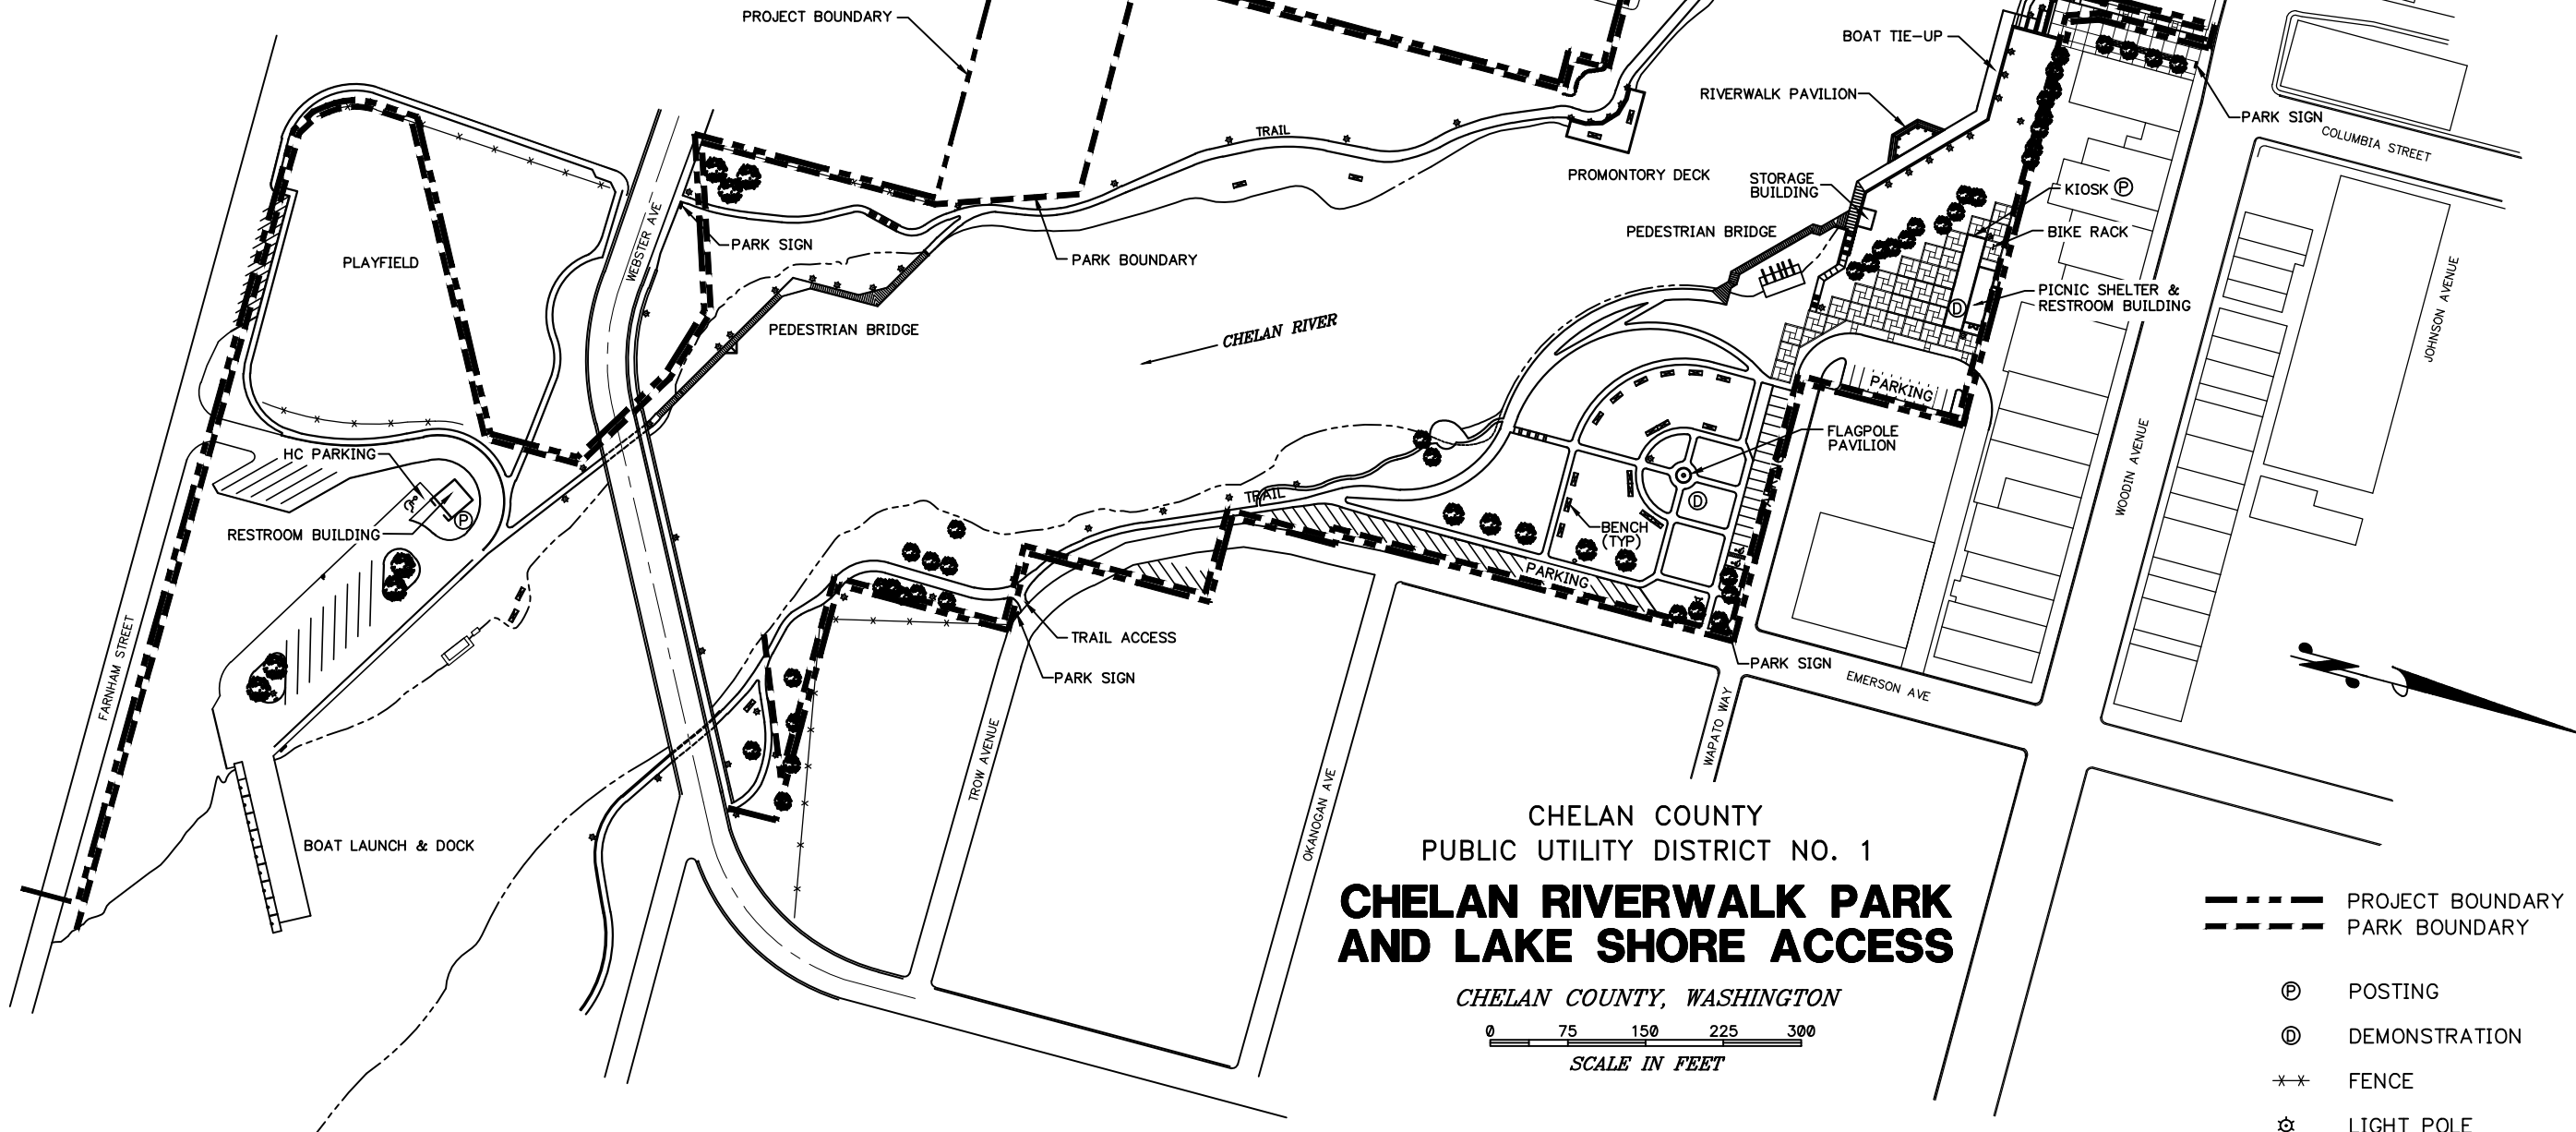


LAKE SHORE ACCESS
SCALE IN FEET
0 50 100 150 200

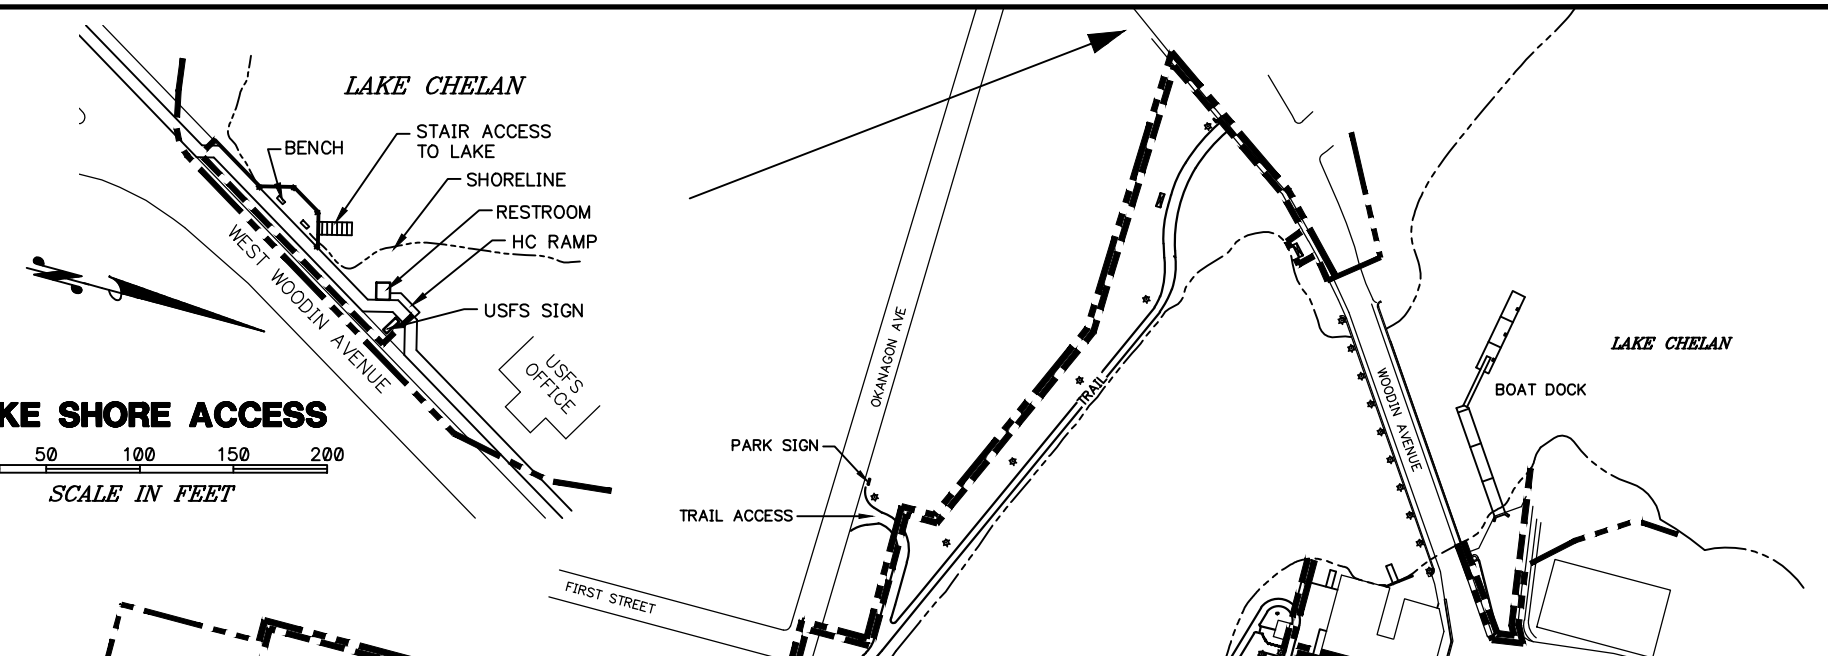

CHELAN COUNTY
PUBLIC UTILITY DISTRICT NO. 1
**CHELAN RIVERWALK PARK
AND LAKE SHORE ACCESS**
CHELAN COUNTY, WASHINGTON
SCALE IN FEET
0 75 150 225 300

- PROJECT BOUNDARY
- - - PARK BOUNDARY
- Ⓢ POSTING
- Ⓣ DEMONSTRATION
- * * FENCE
- ⊕ LIGHT POLE

CHELAN PUD NO. 1		SCALE 1" = 2'	BAR IS ONE INCH ON ORIGINAL DRAWING.	VERIFY SCALE 0 1"	IF NOT ONE INCH ON THIS SHEET, ADJUST SCALES ACCORDINGLY.	PUBLIC UTILITY DISTRICT NO. 1 OF CHELAN COUNTY WENACHEE, WASHINGTON		Chelan Riverwalk Park CHELAN RIVERWALK PARK & LAKE SHORE ACCESS PARK LAYOUT AND FACILITIES EXHIBIT R-2		SHEET 1 OF 1
PRIM. ENG.		6	12/16/2014	ADD LOCATION OF POSTING & DEMONSTRATION	RH	ARH	REVISION 6		DATE 12/16/2014	REVISION 6
2ND ENG.		REV	DATE	REVISION	REQ. BY	DRFT	DWG. 0901-50YP-0001		DATE 12/16/2014	DATE 12/16/2014
PROJ. MGR.							DOCUMENT CLASS: General Drawing		ID: 003826902	FERC DWG. #: 637-1029

ORIG. DATE 1/28/1998 ORIG. DRAWN ECP